

66TH STREET N.

EMMETT WALSH
ARCHITECT REG. NO. 13930
2401 WEST BAY DRIVE, SUITE 503
LARGO, FL 33717

PROPOSED:

BEACHSIDE VILLAGE

RETIREMENT COMMUNITY
ST. PETERSBURG, FLORIDA

PROPOSED:

BEACHSIDE VILLAGE A RETIREMENT CONTINUUM

9TH AVENUE & 68TH STREET
SAINT PETERSBURG, FL

DO NOT SCALE PRINTS

THE DOCUMENTS AND THE INFORMATION CONTAINED HEREIN ARE THE PROPERTY OF ARCHITECTURAL CONCEPTS, INC. AND ARE NOT TO BE REPRODUCED, COPIED, OR TRANSMITTED IN ANY MANNER WITHOUT THE WRITTEN PERMISSION OF ARCHITECTURAL CONCEPTS, INC.

PUBLICATION	DATE
CONCEPT:	
SCHEMATIC DESIGN:	
PRELIMINARY DESIGN:	
DESIGN DEVELOPMENT:	
PERMIT SET:	
BID SET:	
FOR CONSTRUCTION:	
REVISIONS:	

CONDITIONING SPACE	AREA (SQ FT)	CONDITIONED SPACE	AREA (SQ FT)
LOT 1	71	2nd FLOOR	57
LOT 2	57	3rd FLOOR	30
LOT 3	30	GRAND TOTAL	158
GRAND TOTAL	158	GRAND TOTAL	158,730

FILE LOCATION:
C:\Users\jwalsh\Desktop\Project 09 - 08\1855 - BEACHSIDE VILLAGE RETIREMENT COMMUNITY\A1.00 - SITE PLAN.dwg

SHEET DESCRIPTION:
SITE PLAN

PROJECT NO.: 1855
SCALE: 1" = 40'

DRAWING NO.: A1.00

ARCHITECTURAL CONCEPTS, INC. 2025-2026

EMMETT WALSH ARCHITECT

9TH AVENUE & 68TH STREET
SAINT PETERSBURG, FL

BEACHSIDE VILLAGE
RETIREMENT COMMUNITY
ST. PETERSBURG, FLORIDA

PROPOSED:

BEACHSIDE VILLAGE

A RETIREMENT CONTINUUM

9TH AVENUE & 68TH STREET
SAINT PETERSBURG, FL

DO NOT SCALE PRINTS

THE DOCUMENTS AND THE INFORMATION CONTAINED HEREIN ARE THE PROPERTY OF ARCHITECTURAL CONCEPTS, INC. AND ARE NOT TO BE REPRODUCED, COPIED, OR TRANSMITTED IN ANY MANNER WITHOUT THE WRITTEN PERMISSION OF ARCHITECTURAL CONCEPTS, INC.

PUBLICATION	DATE
CONCEPT:	
SCHEMATIC DESIGN:	
PRELIMINARY DESIGN:	
DESIGN DEVELOPMENT:	
PERMIT SET:	
BID SET:	
FOR CONSTRUCTION:	
REVISIONS:	


CONDITIONING SPACE	AREA (SQ FT)	CONDITIONED SPACE	AREA (SQ FT)
LOT 1	71	2nd FLOOR	57
LOT 2	57	3rd FLOOR	30
LOT 3	30	GRAND TOTAL	158
GRAND TOTAL	158	GRAND TOTAL	158,730

FILE LOCATION:
C:\Users\jwalsh\Desktop\Project 09 - 08\1855 - BEACHSIDE VILLAGE RETIREMENT COMMUNITY\A1.00 - SITE PLAN.dwg

SHEET DESCRIPTION:
SITE PLAN

PROJECT NO.: 1855
SCALE: 1" = 40'

DRAWING NO.: A1.00

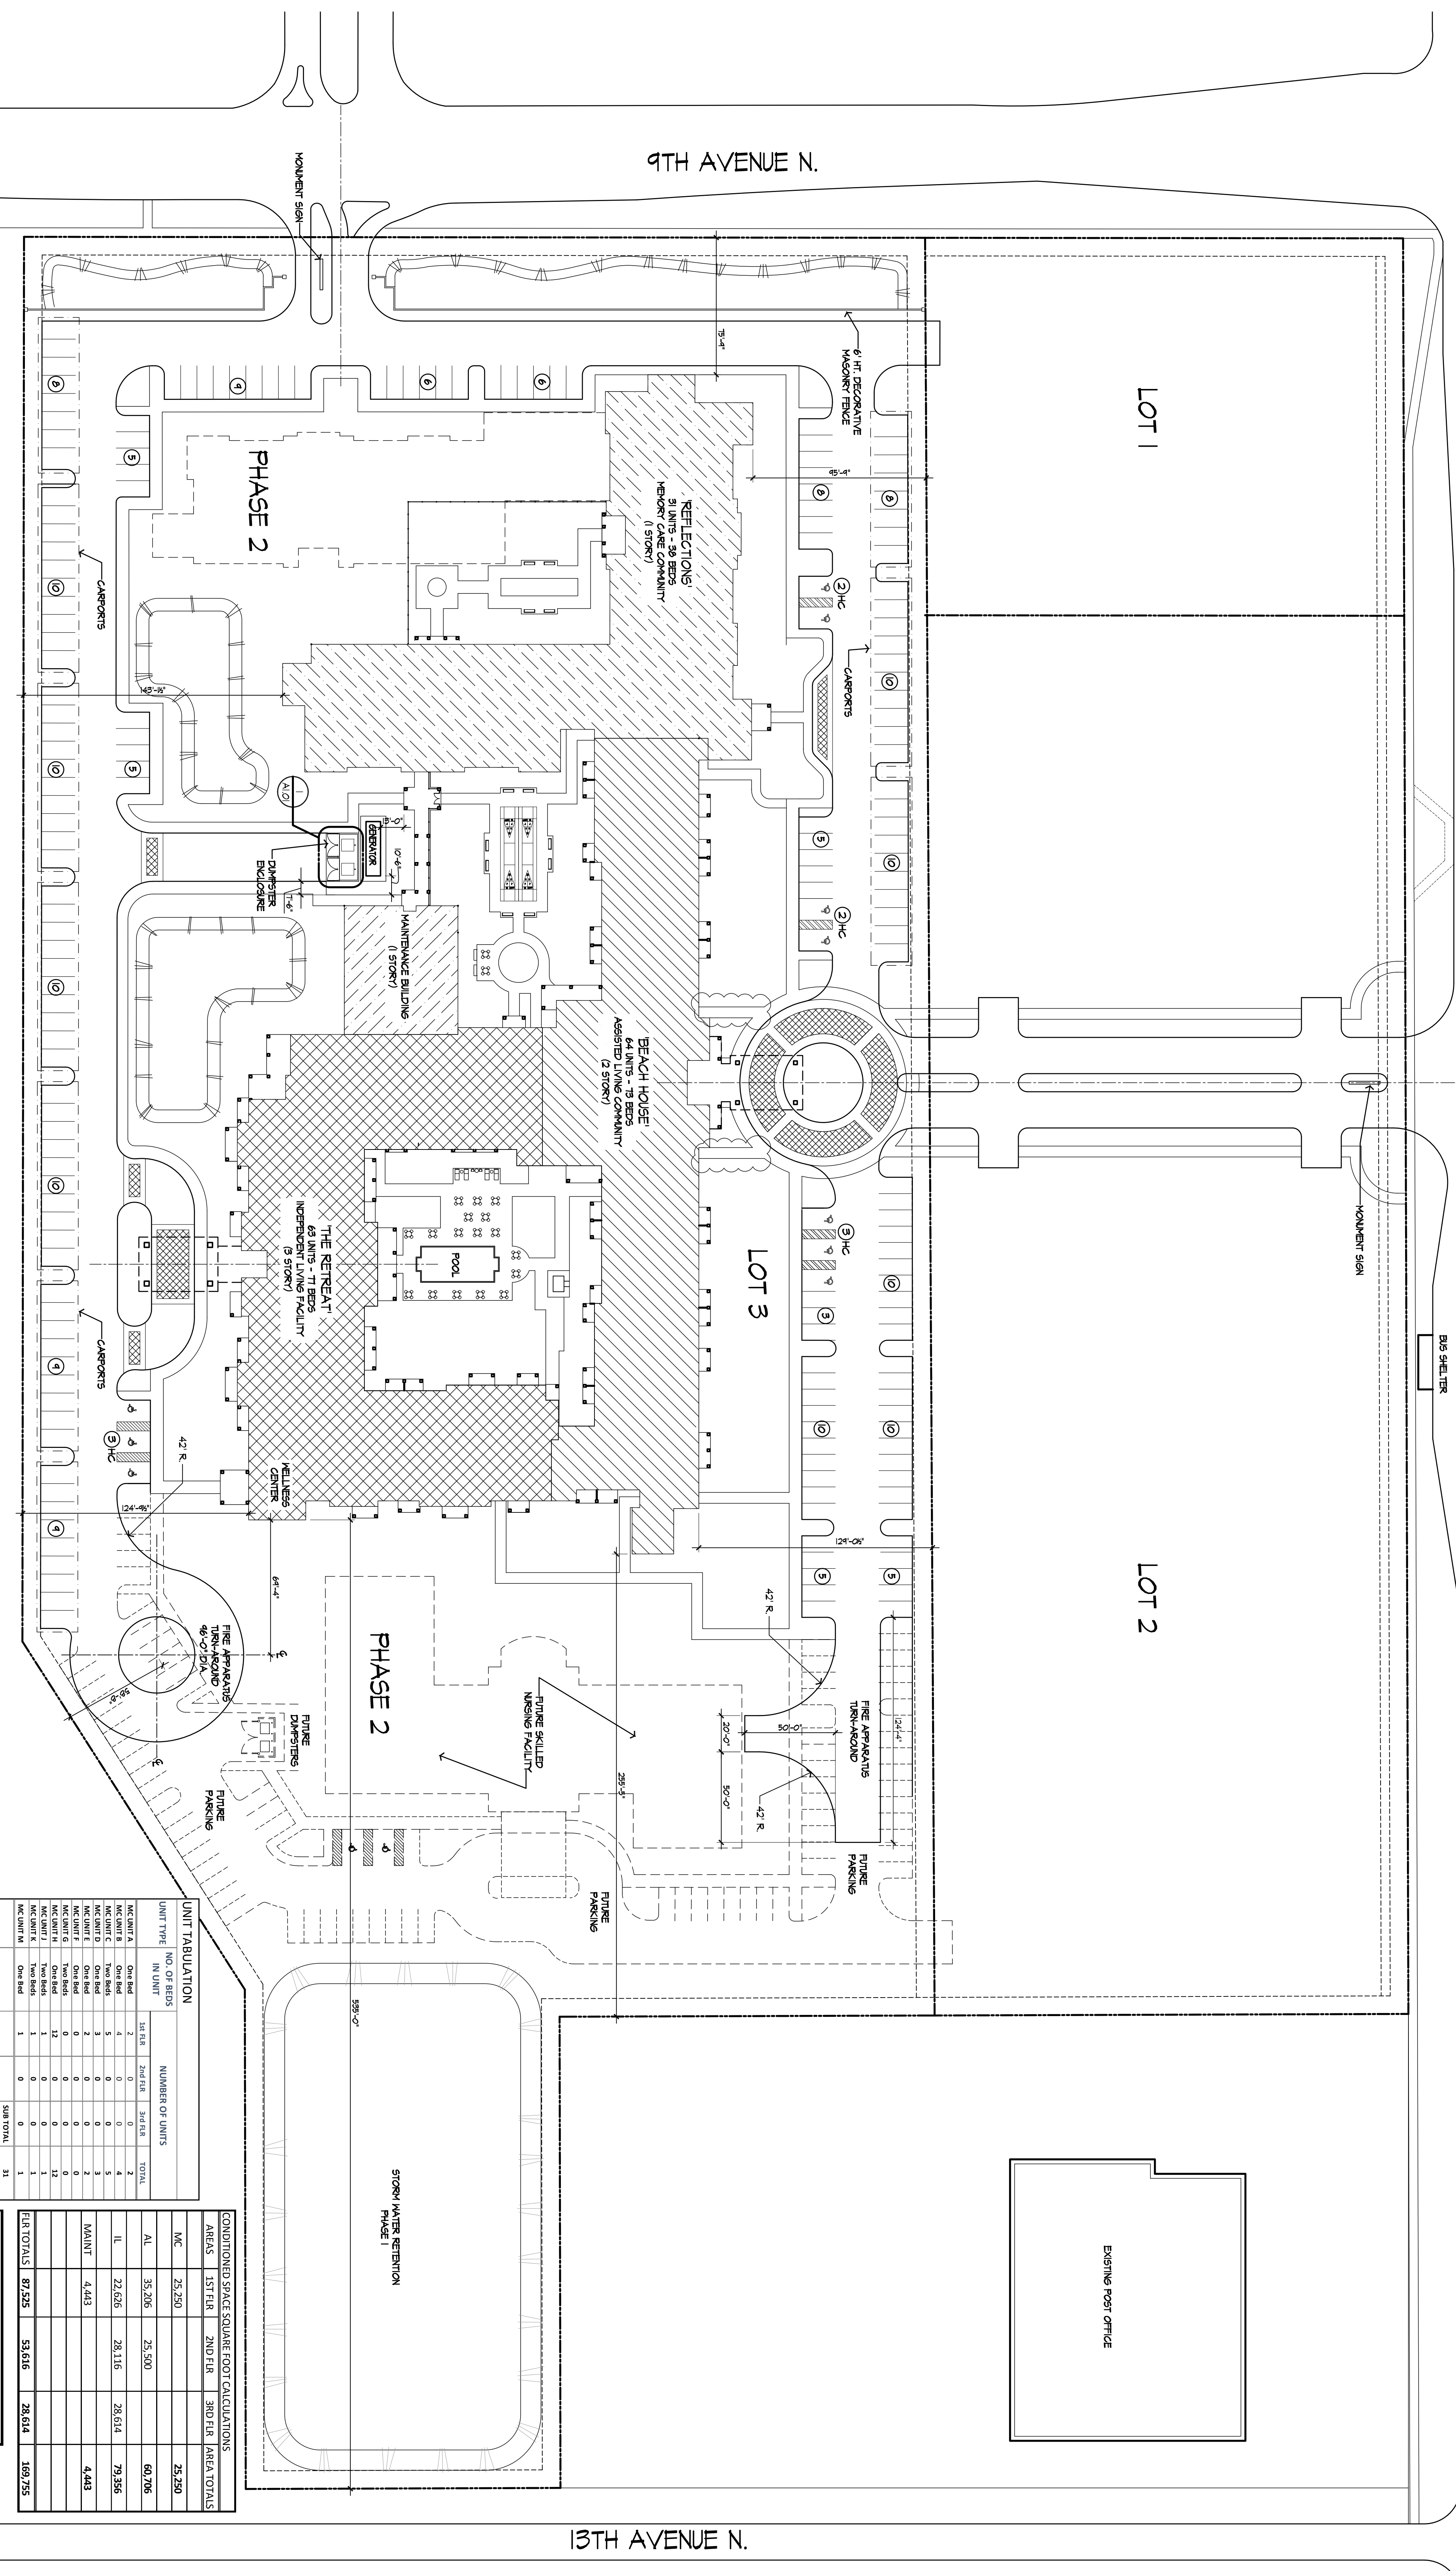

SITE PLAN
SCALE: 1" = 40'-0"
SCALE: 1" = 40'-0"

13TH AVENUE N.