


ZONING

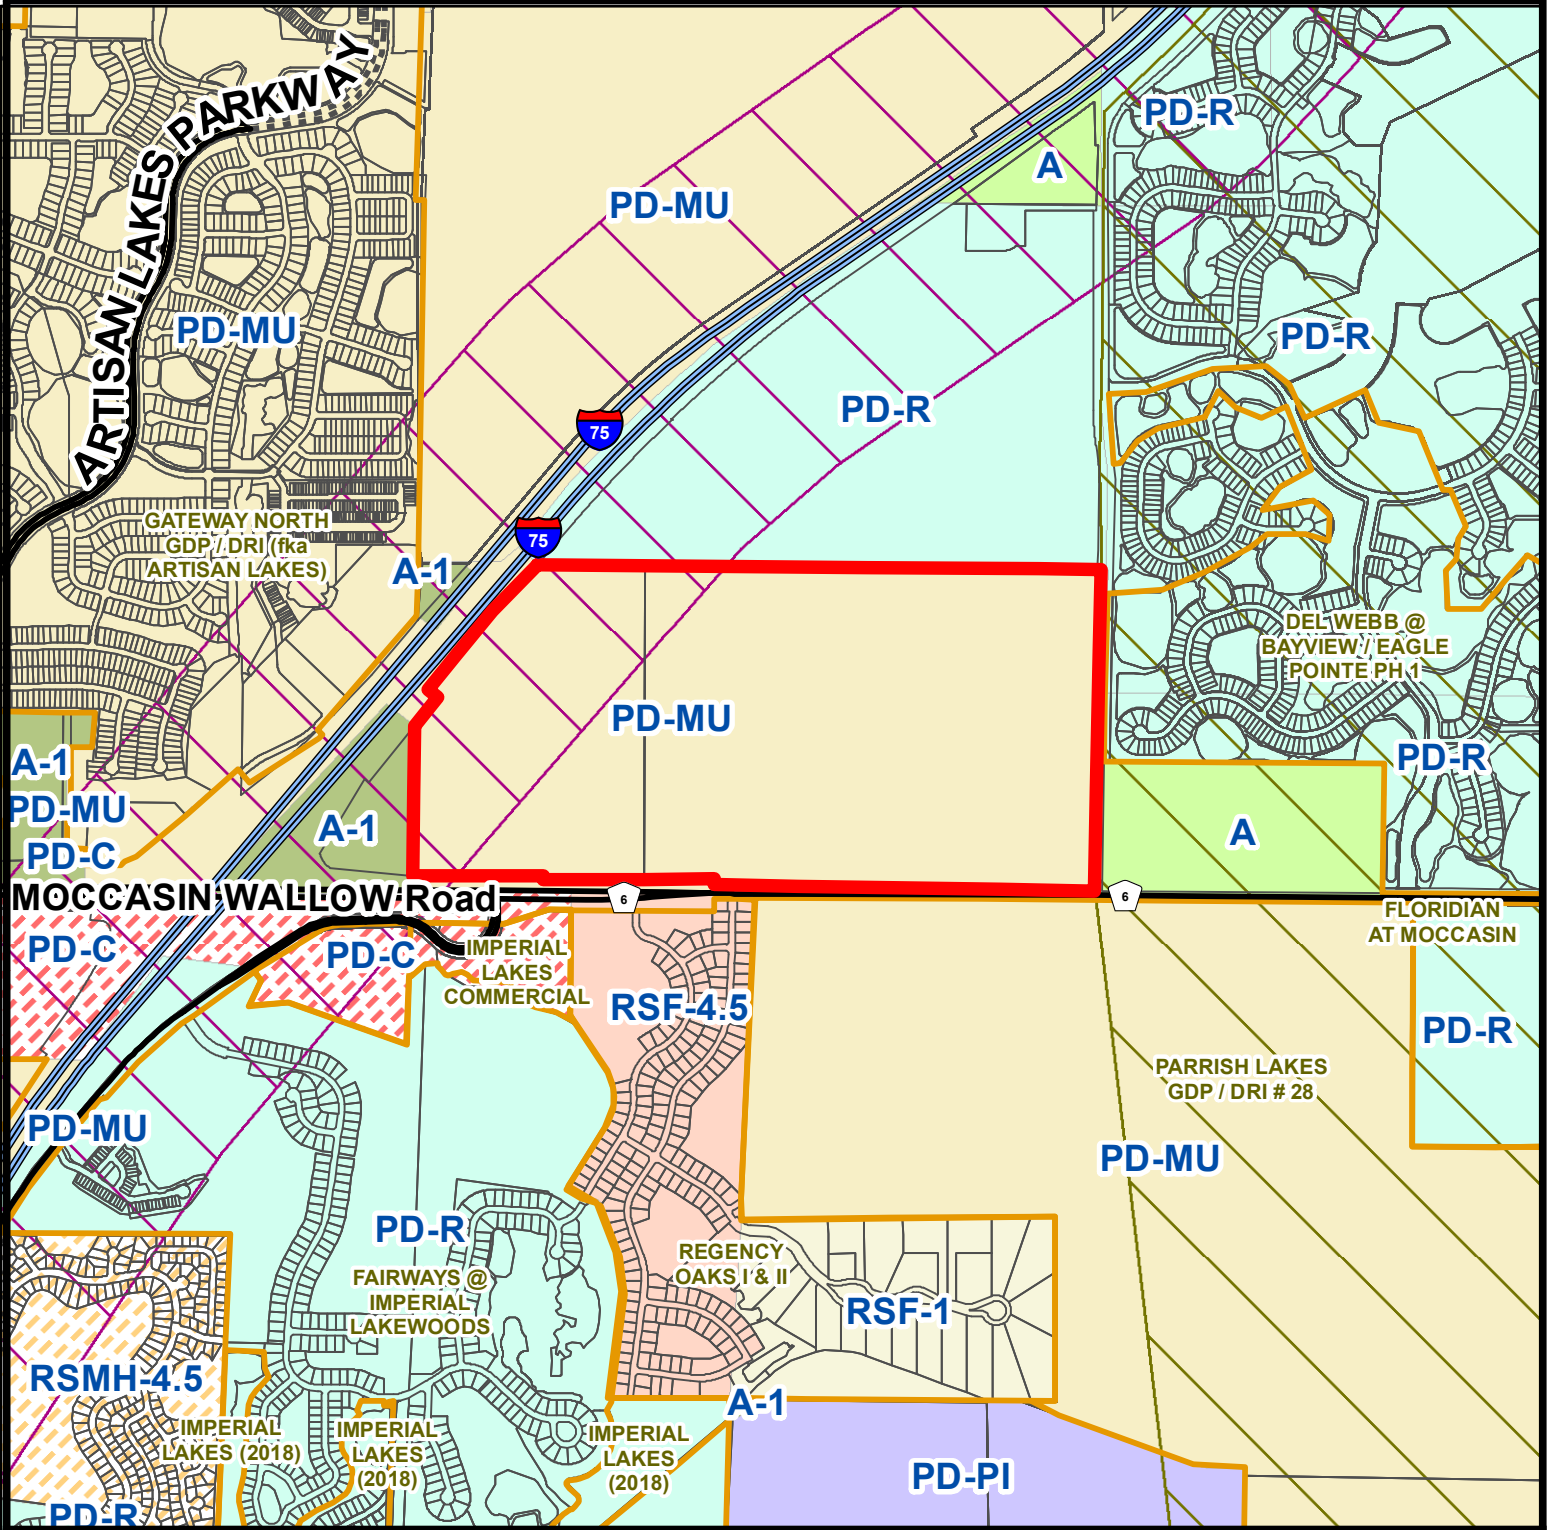


Parcel ID #(s) 610310005, 610320009

Project Name: ROBINSON GATEWAY AMENDED GENERAL DEVELOPMENT PLAN

Project #: PDMU-15-04(G)(R)

Accela #: PLN2203-0022

 Entranceways

S/T/R: 15 13S 18E

Acreage: 287.90

Existing Zoning: PD-MU

Existing FLU: UF-3, MU, P/SP-1

Overlays: ENT

Special Areas: SUN trail

CHH: N

Watershed: NONE

Drainage Basin: CABBAGE SLOUGH

Commissioner: James Satcher

Manatee County
Staff Report Map

Map Prepared 4 / 2022

1 inch = 1,491 feet

