




SHEET INDEX

RIGHT-OF-WAY WITH VARIES
ASPHALT PAVEMENT WITH VARIES

SCALE: 1" = 100'

CURVE DATA TABLE

2. THE ROWLAND PARCEL (1)
3. THE ROWLAND PARCEL (2)

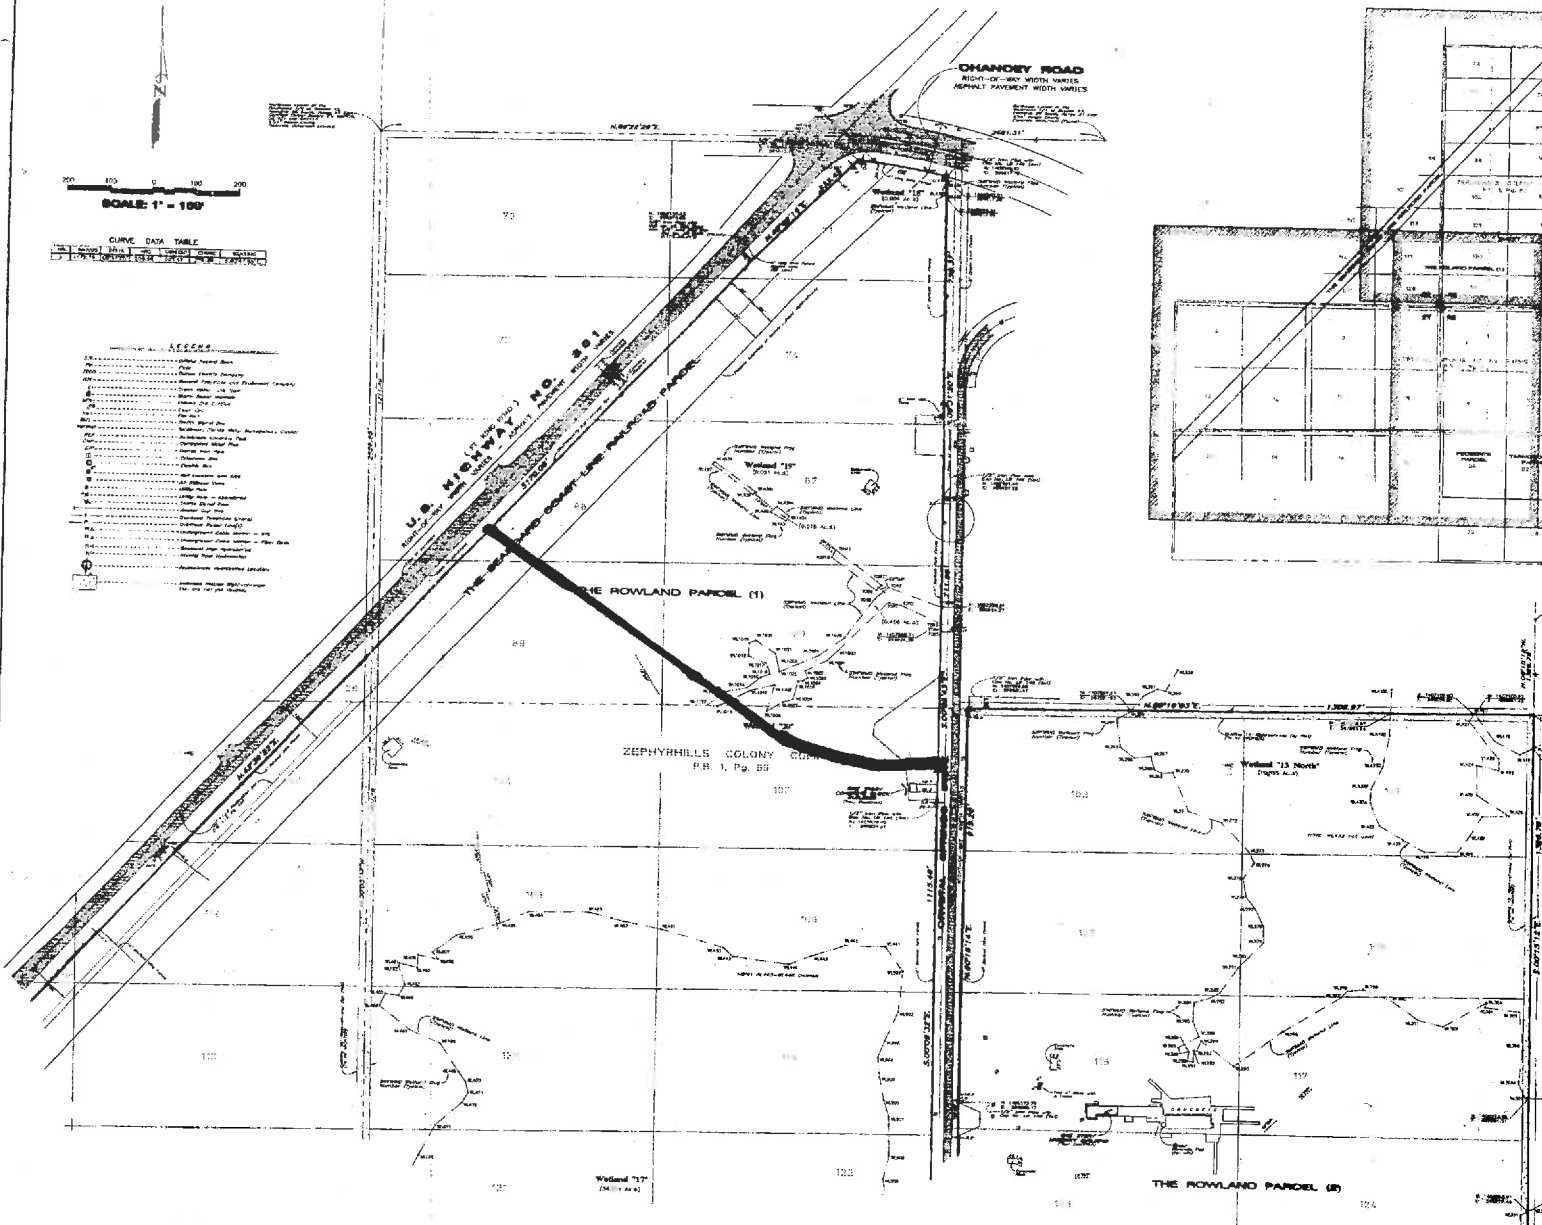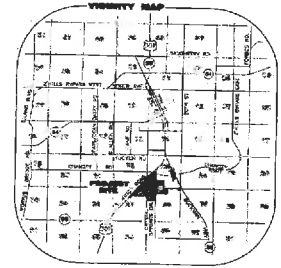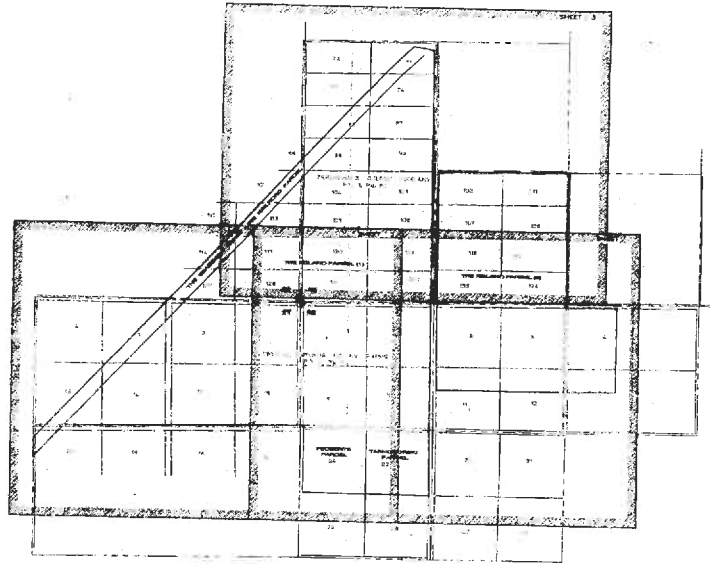

MATCH WITH SHEET NO. 2

MATCH WITH SHEET NO. 3

RUCKS - PASCO
SHEET NO. 2 OF 3
BOUNDARY SURVEY
WETLAND DELINEATION SURVEY

SEE SHEET NO. 1 FOR LEGAL DESCRIPTION AND NOTES
SEE SHEET NO. 2 FOR COORDINATE LIST

This Survey Prepared For: WOODWARD DEVELOPMENT CORPORATION	
BY ORDER OF: WOODWARD DEVELOPMENT CORPORATION	
Author: Paul A. DeMunnick, Jr.	Date: 12/10/03

